




TOWN CREEK MIDDLE SCHOOL

6370 LAKE PARK DRIVE SE
WINNABOW, NC 28479

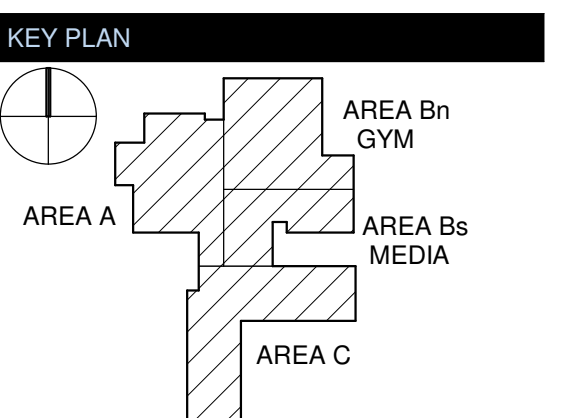

REVISIONS

No.	Description	Date
2	Addendum #2	6-19-2018

ISSUED: CONSTRUCTION DOCUMENTS


DATE: 05/24/2018

SCALE: 1/4" = 1'-0"


SHEET NAME: ENLARGED FLOOR PLANS

SHEET NUMBER:


A-402

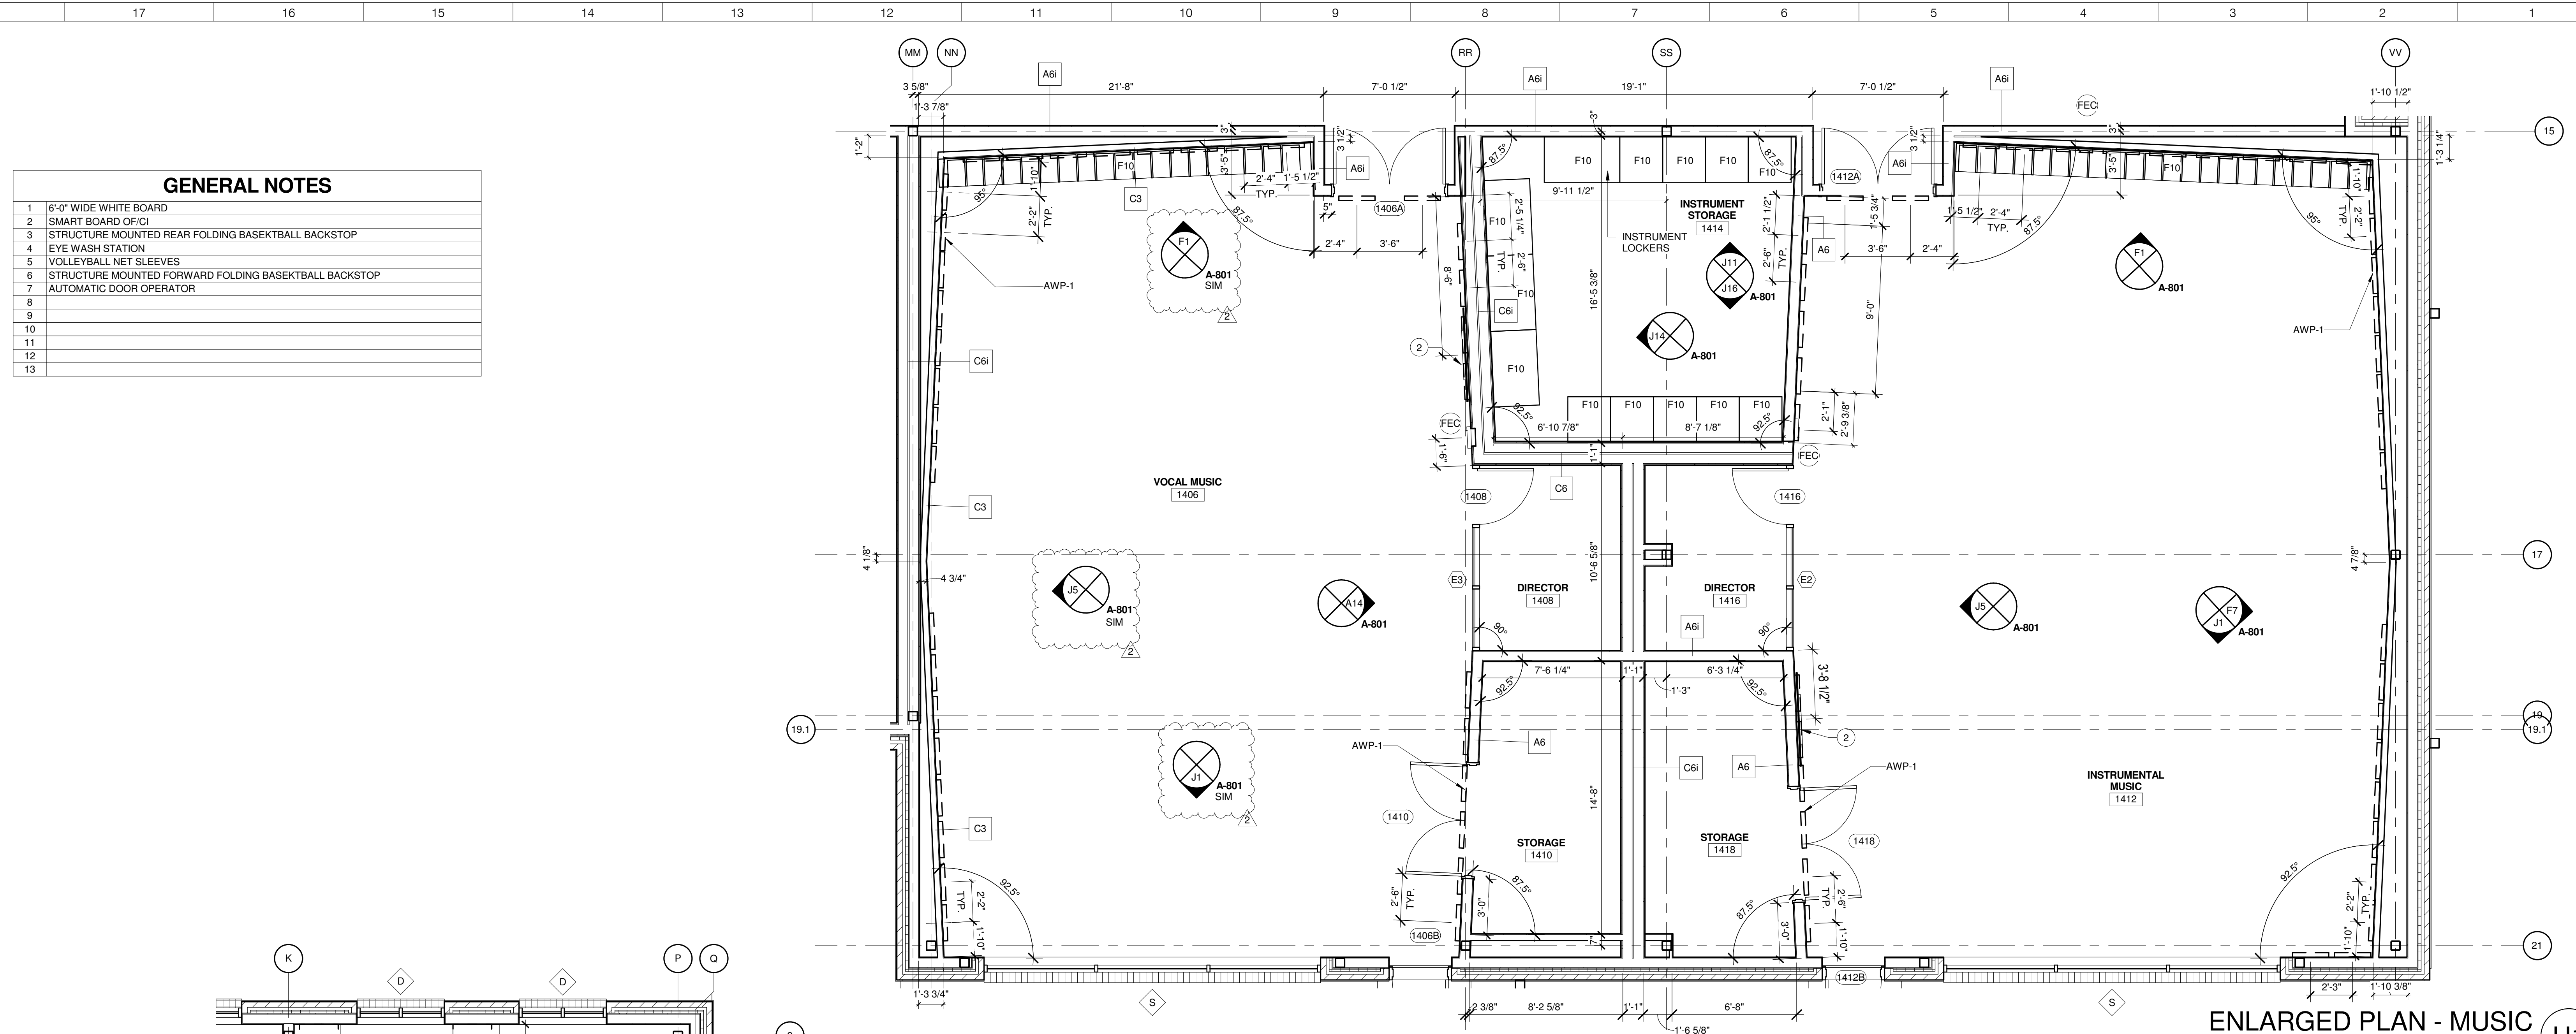


ENLARGED PLAN - MUSIC
1/4" = 1'-0" H1

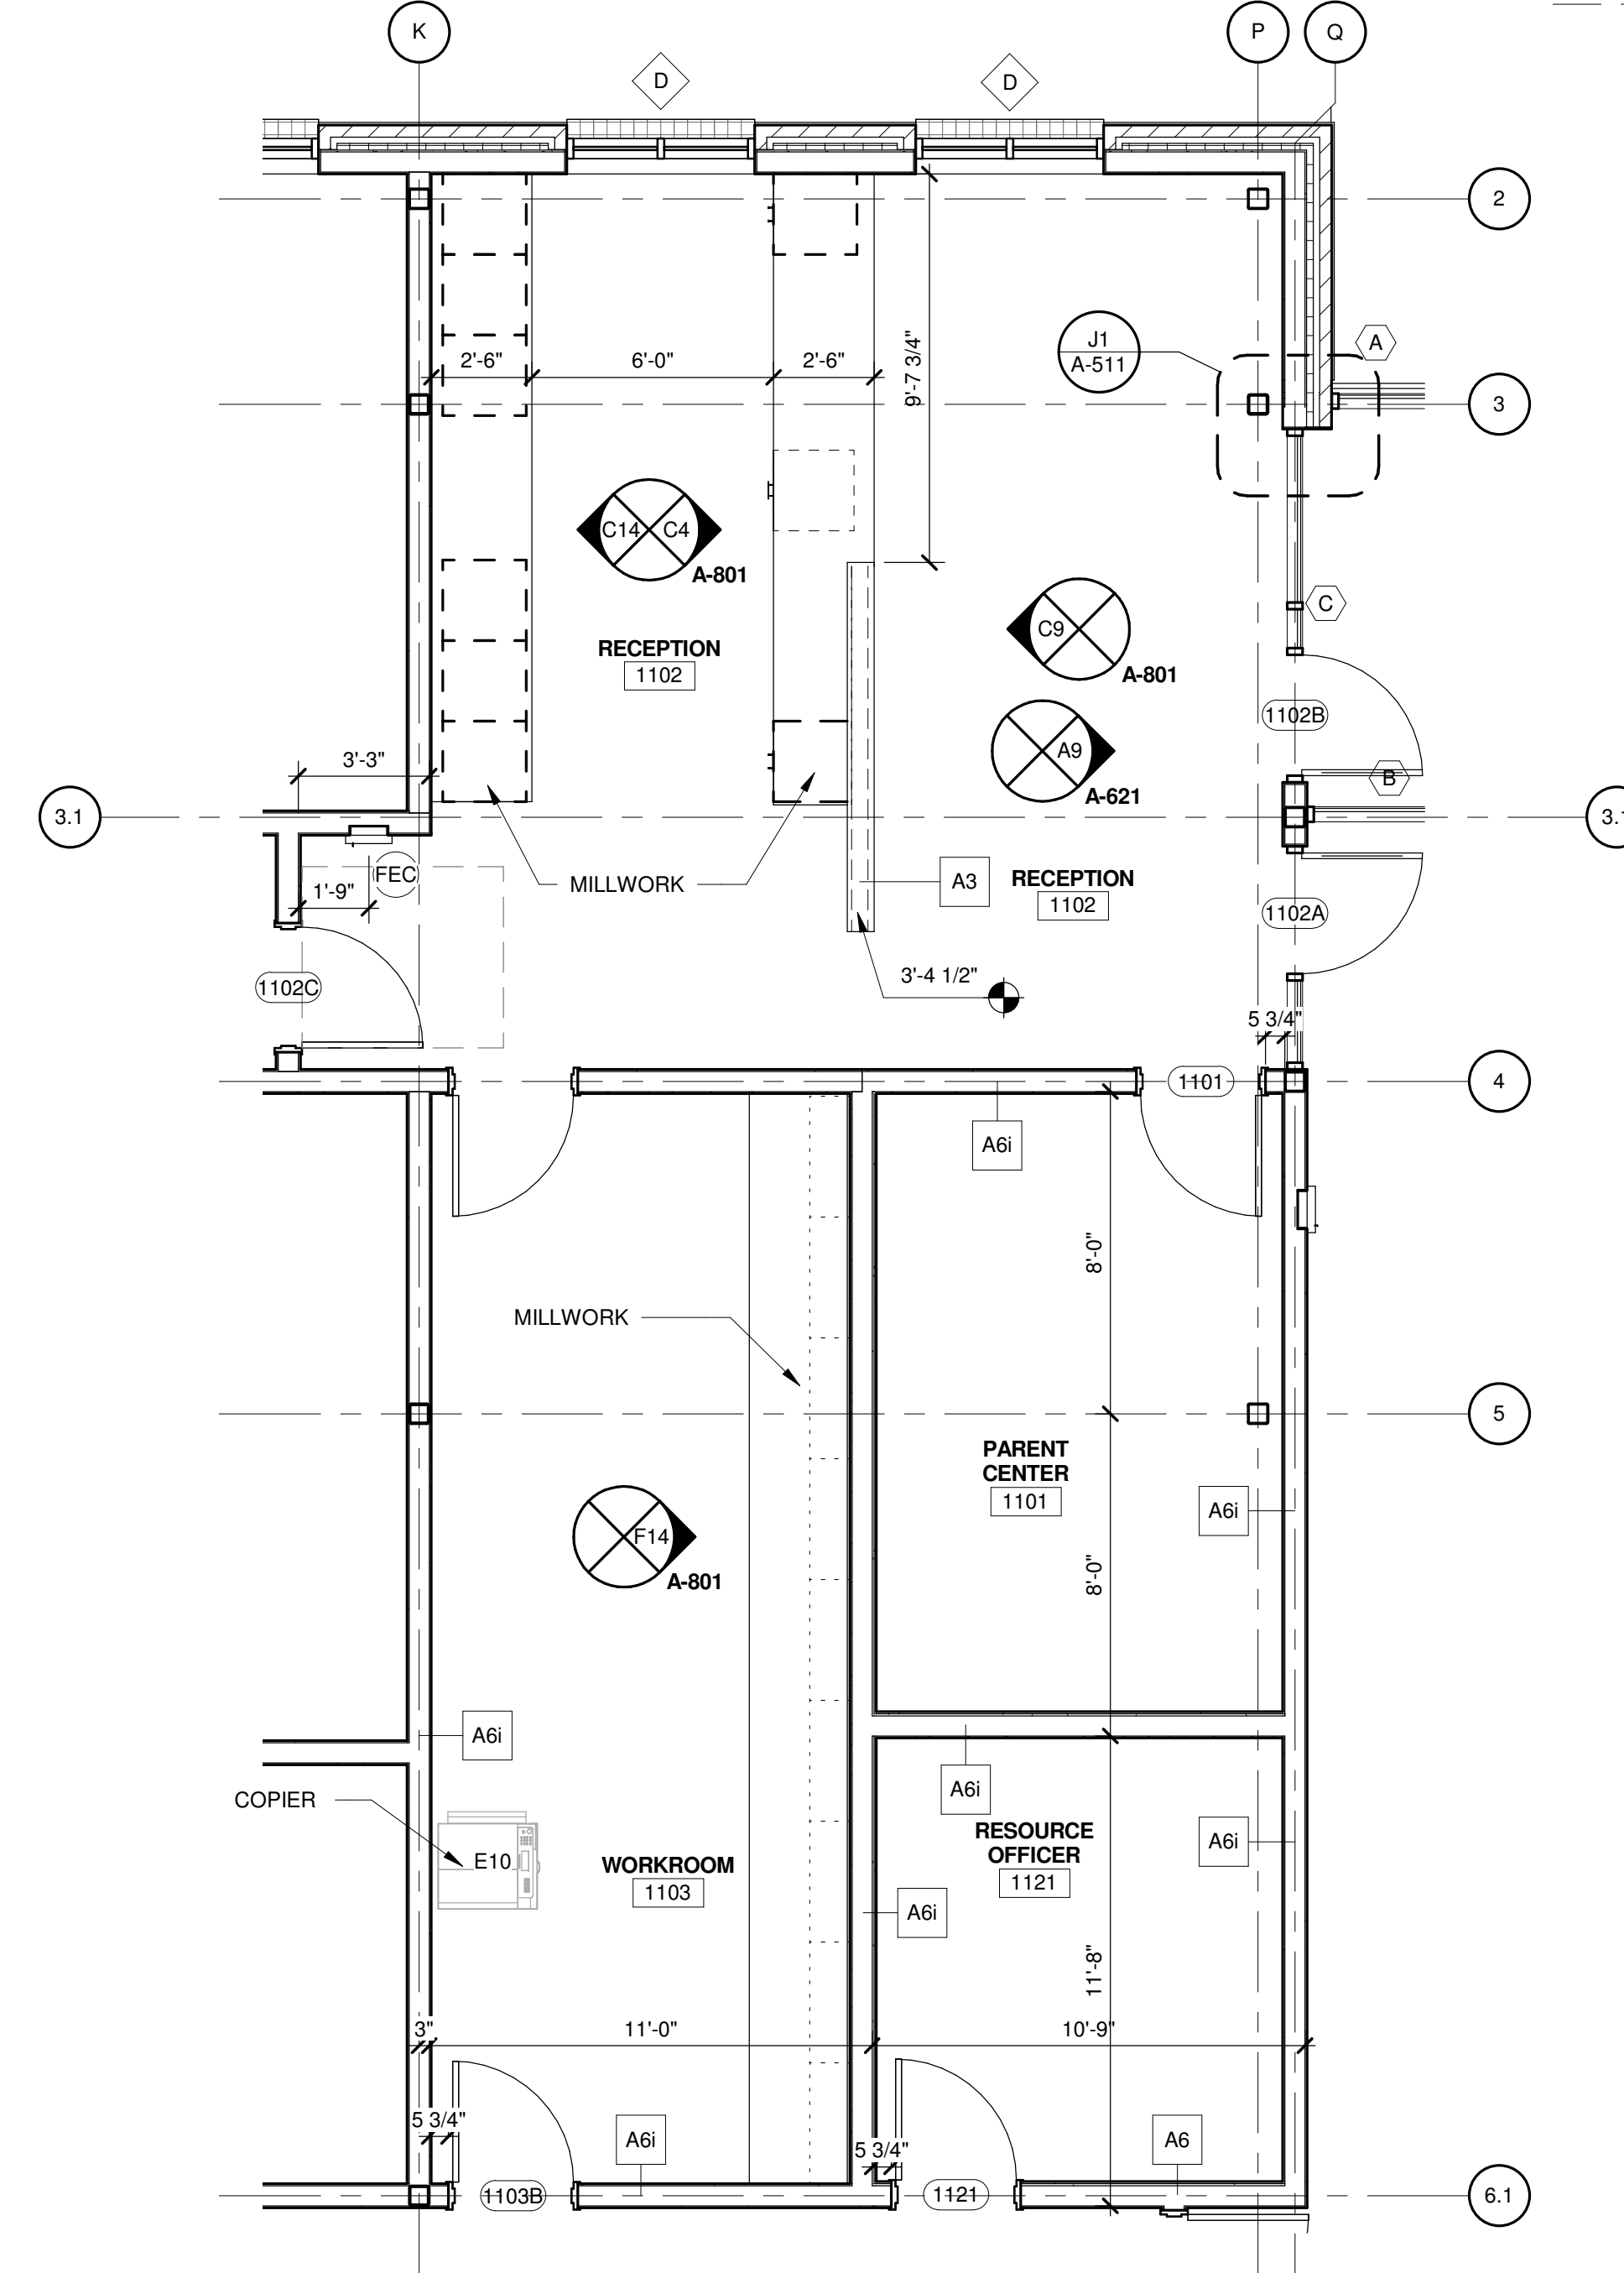

ENLARGED PLAN RECEPTION - ADMIN
1/4" = 1'-0" A12

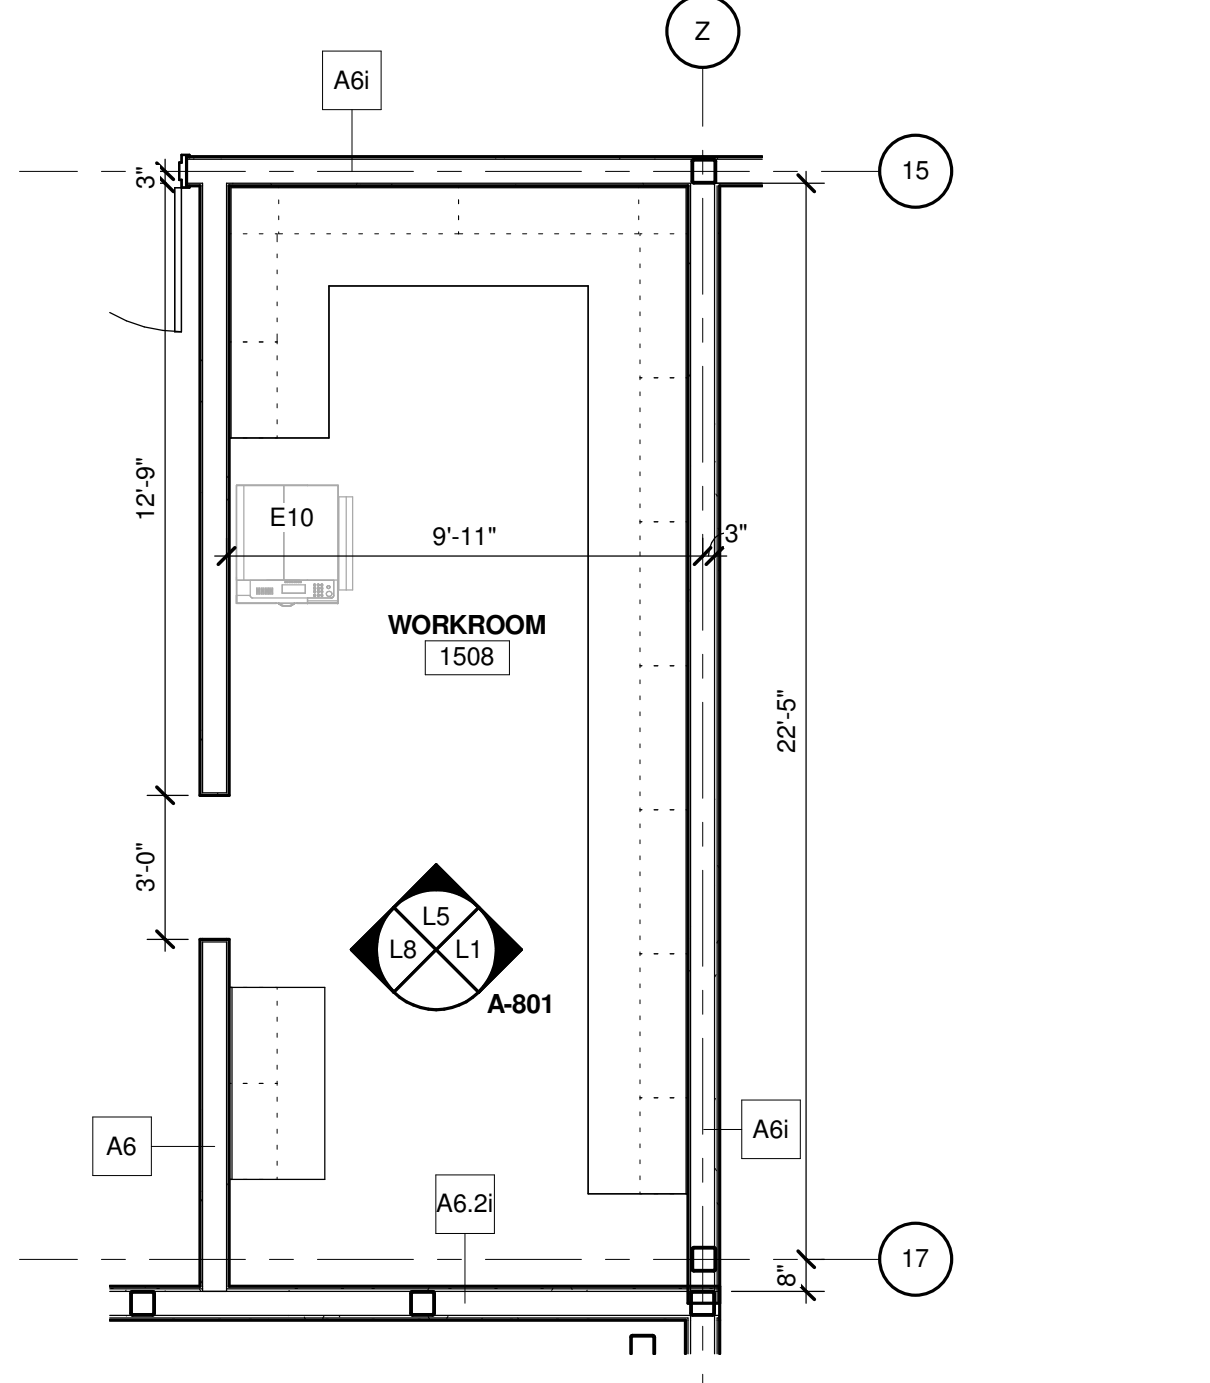

ENLARGED PLAN - WORKROOM
1/4" = 1'-0" A8

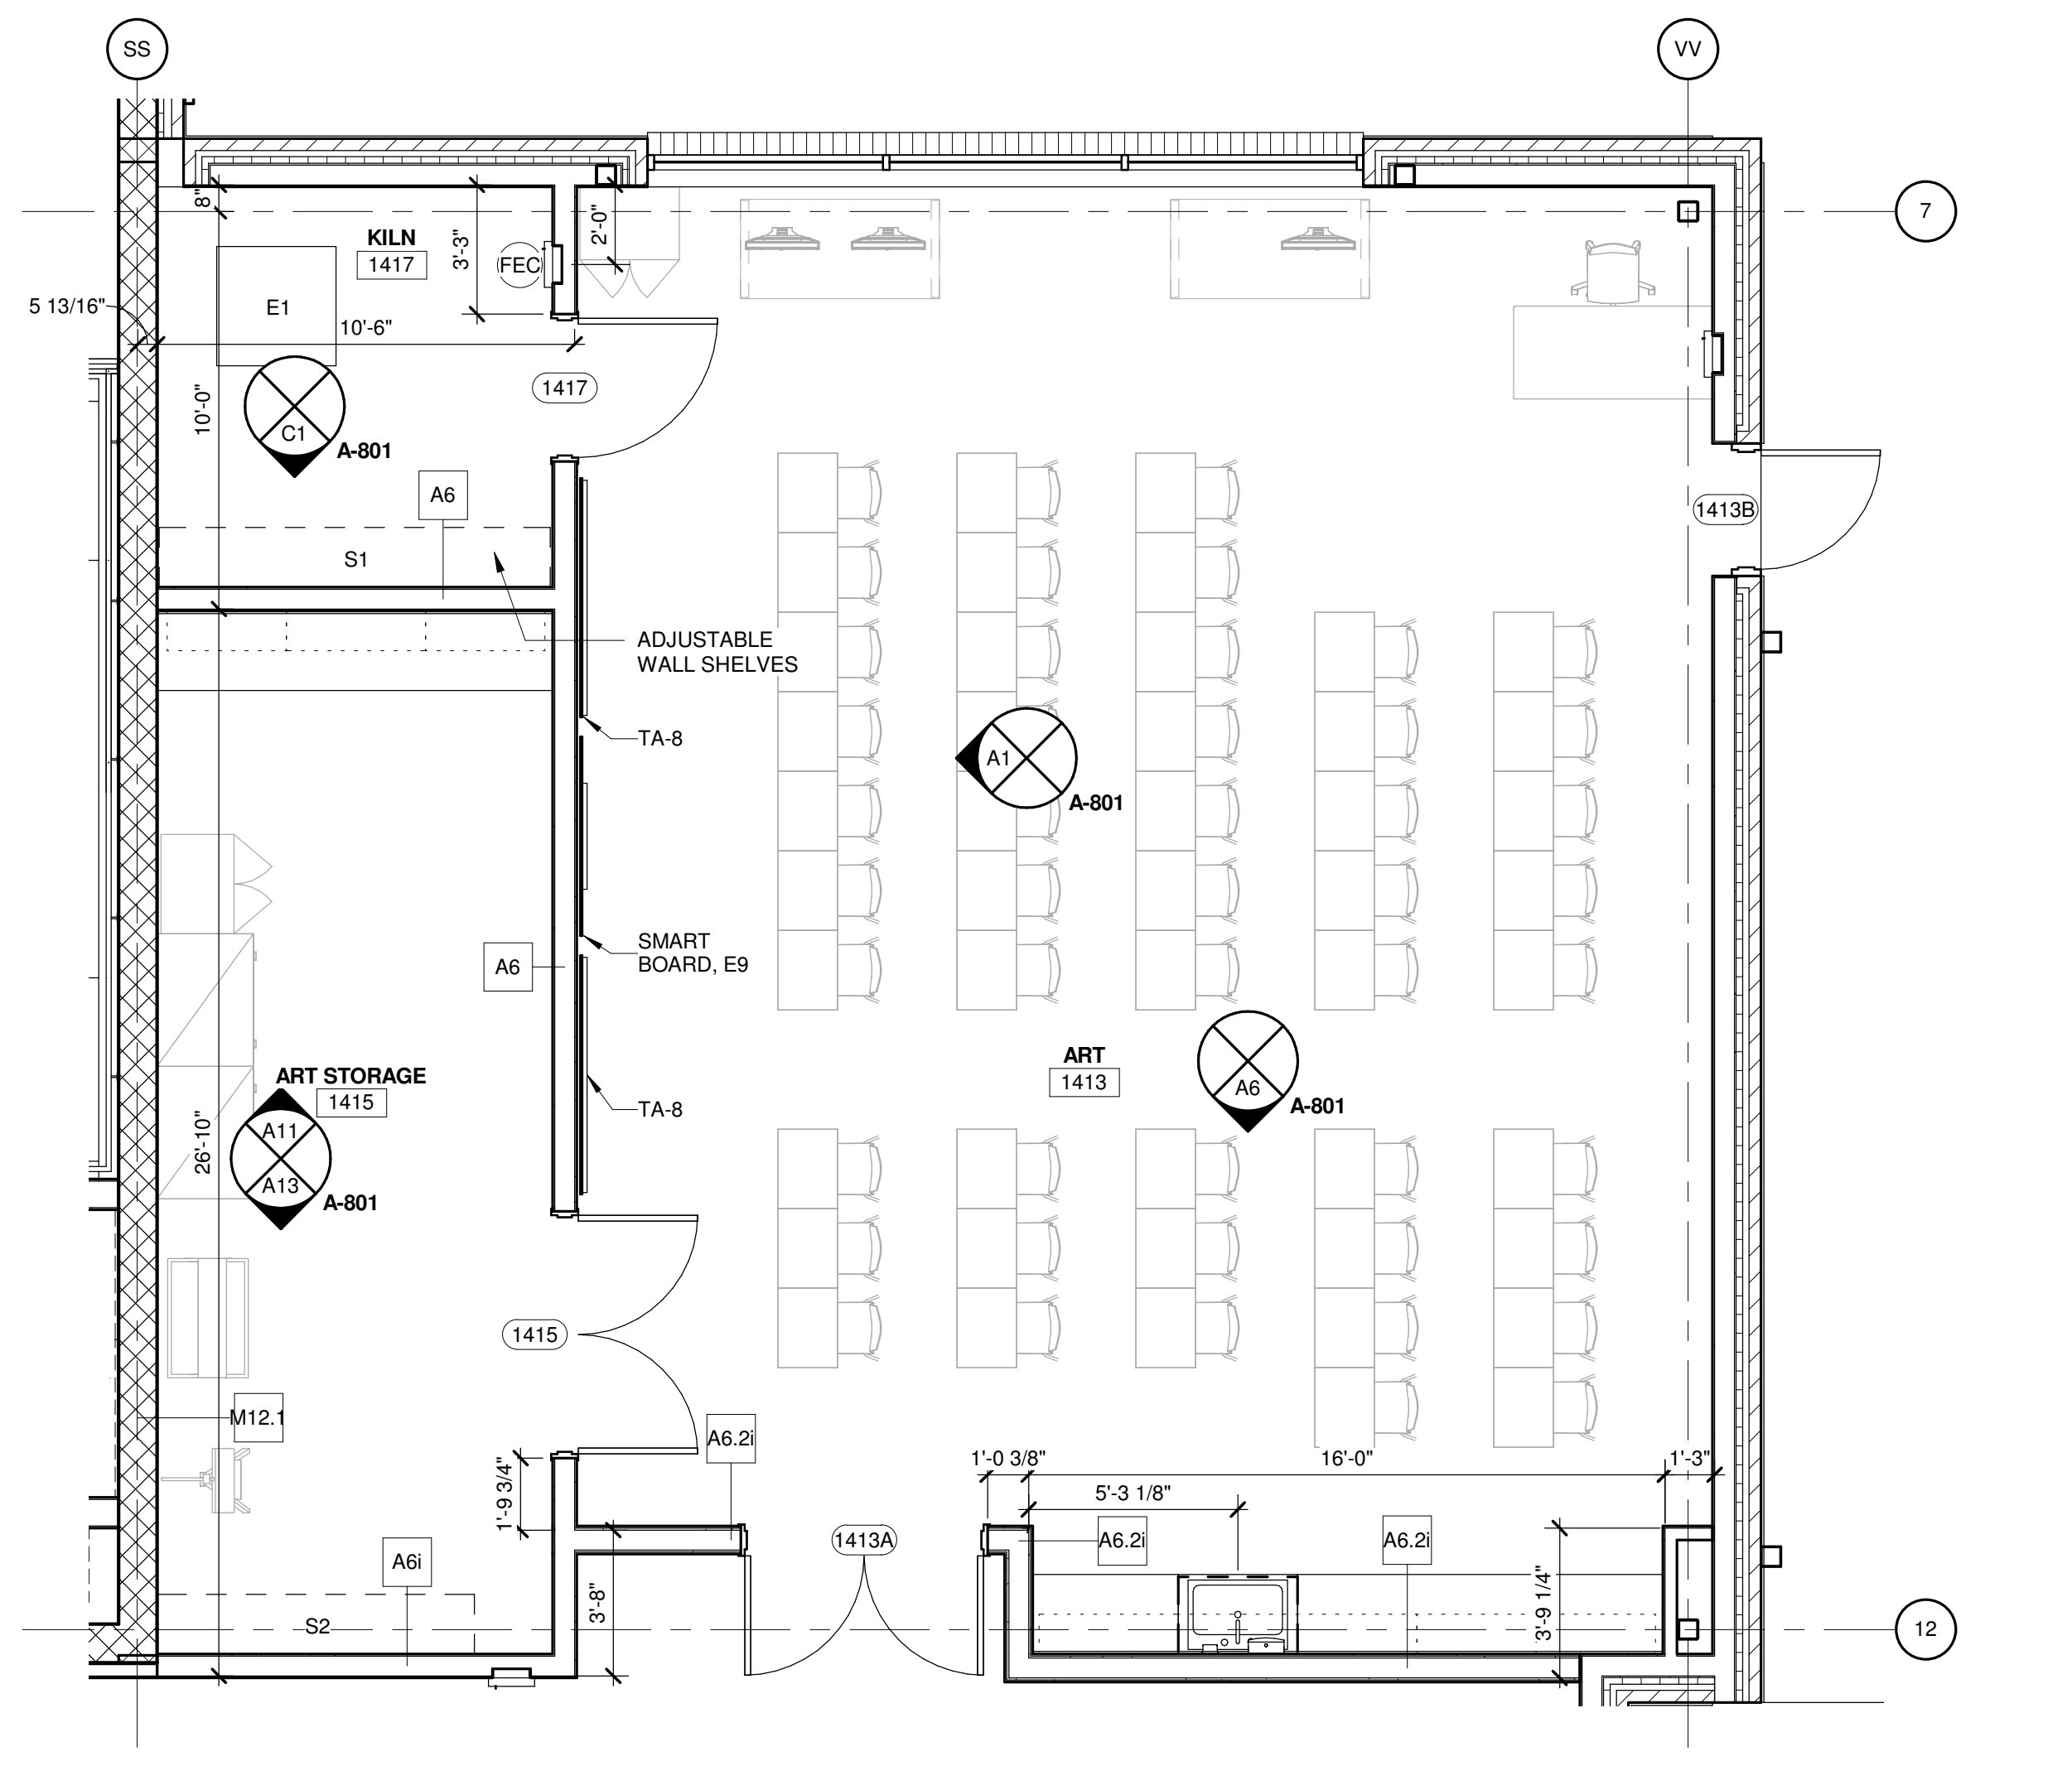

ENLARGED PLAN - ART
1/4" = 1'-0" A1

GENERAL NOTES

1	6'-0" WIDE WHITE BOARD
2	SMART BOARD (FCI)
3	STRUCTURE MOUNTED REAR FOLDING BASKETBALL BACKSTOP
4	EYE WASH STATION
5	VOLLEYBALL NET SLEEVES
6	STRUCTURE MOUNTED FORWARD FOLDING BASKETBALL BACKSTOP
7	AUTOMATIC DOOR OPERATOR
8	
9	
10	
11	
12	
13	