




TOWN CREEK MIDDLE SCHOOL

6370 LAKE PARK DRIVE SE
WINNABOW, NC 28479

KEY PLAN

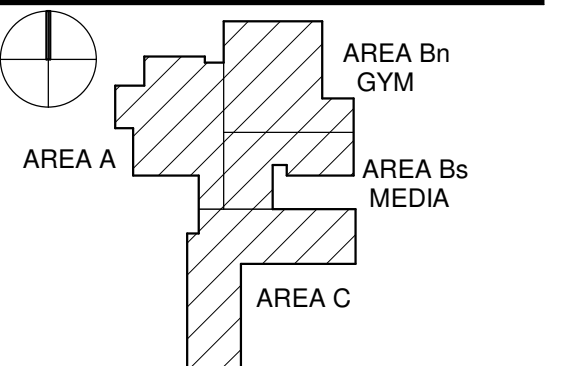

No.	Description	Date
2	Addendum #2	6-19-2018

ISSUED: CONSTRUCTION DOCUMENTS


DATE: 05/24/2018

SCALE: As indicated


SHEET NAME: MILLWORK / CASEWORK DETAILS

SHEET NUMBER:


A-821

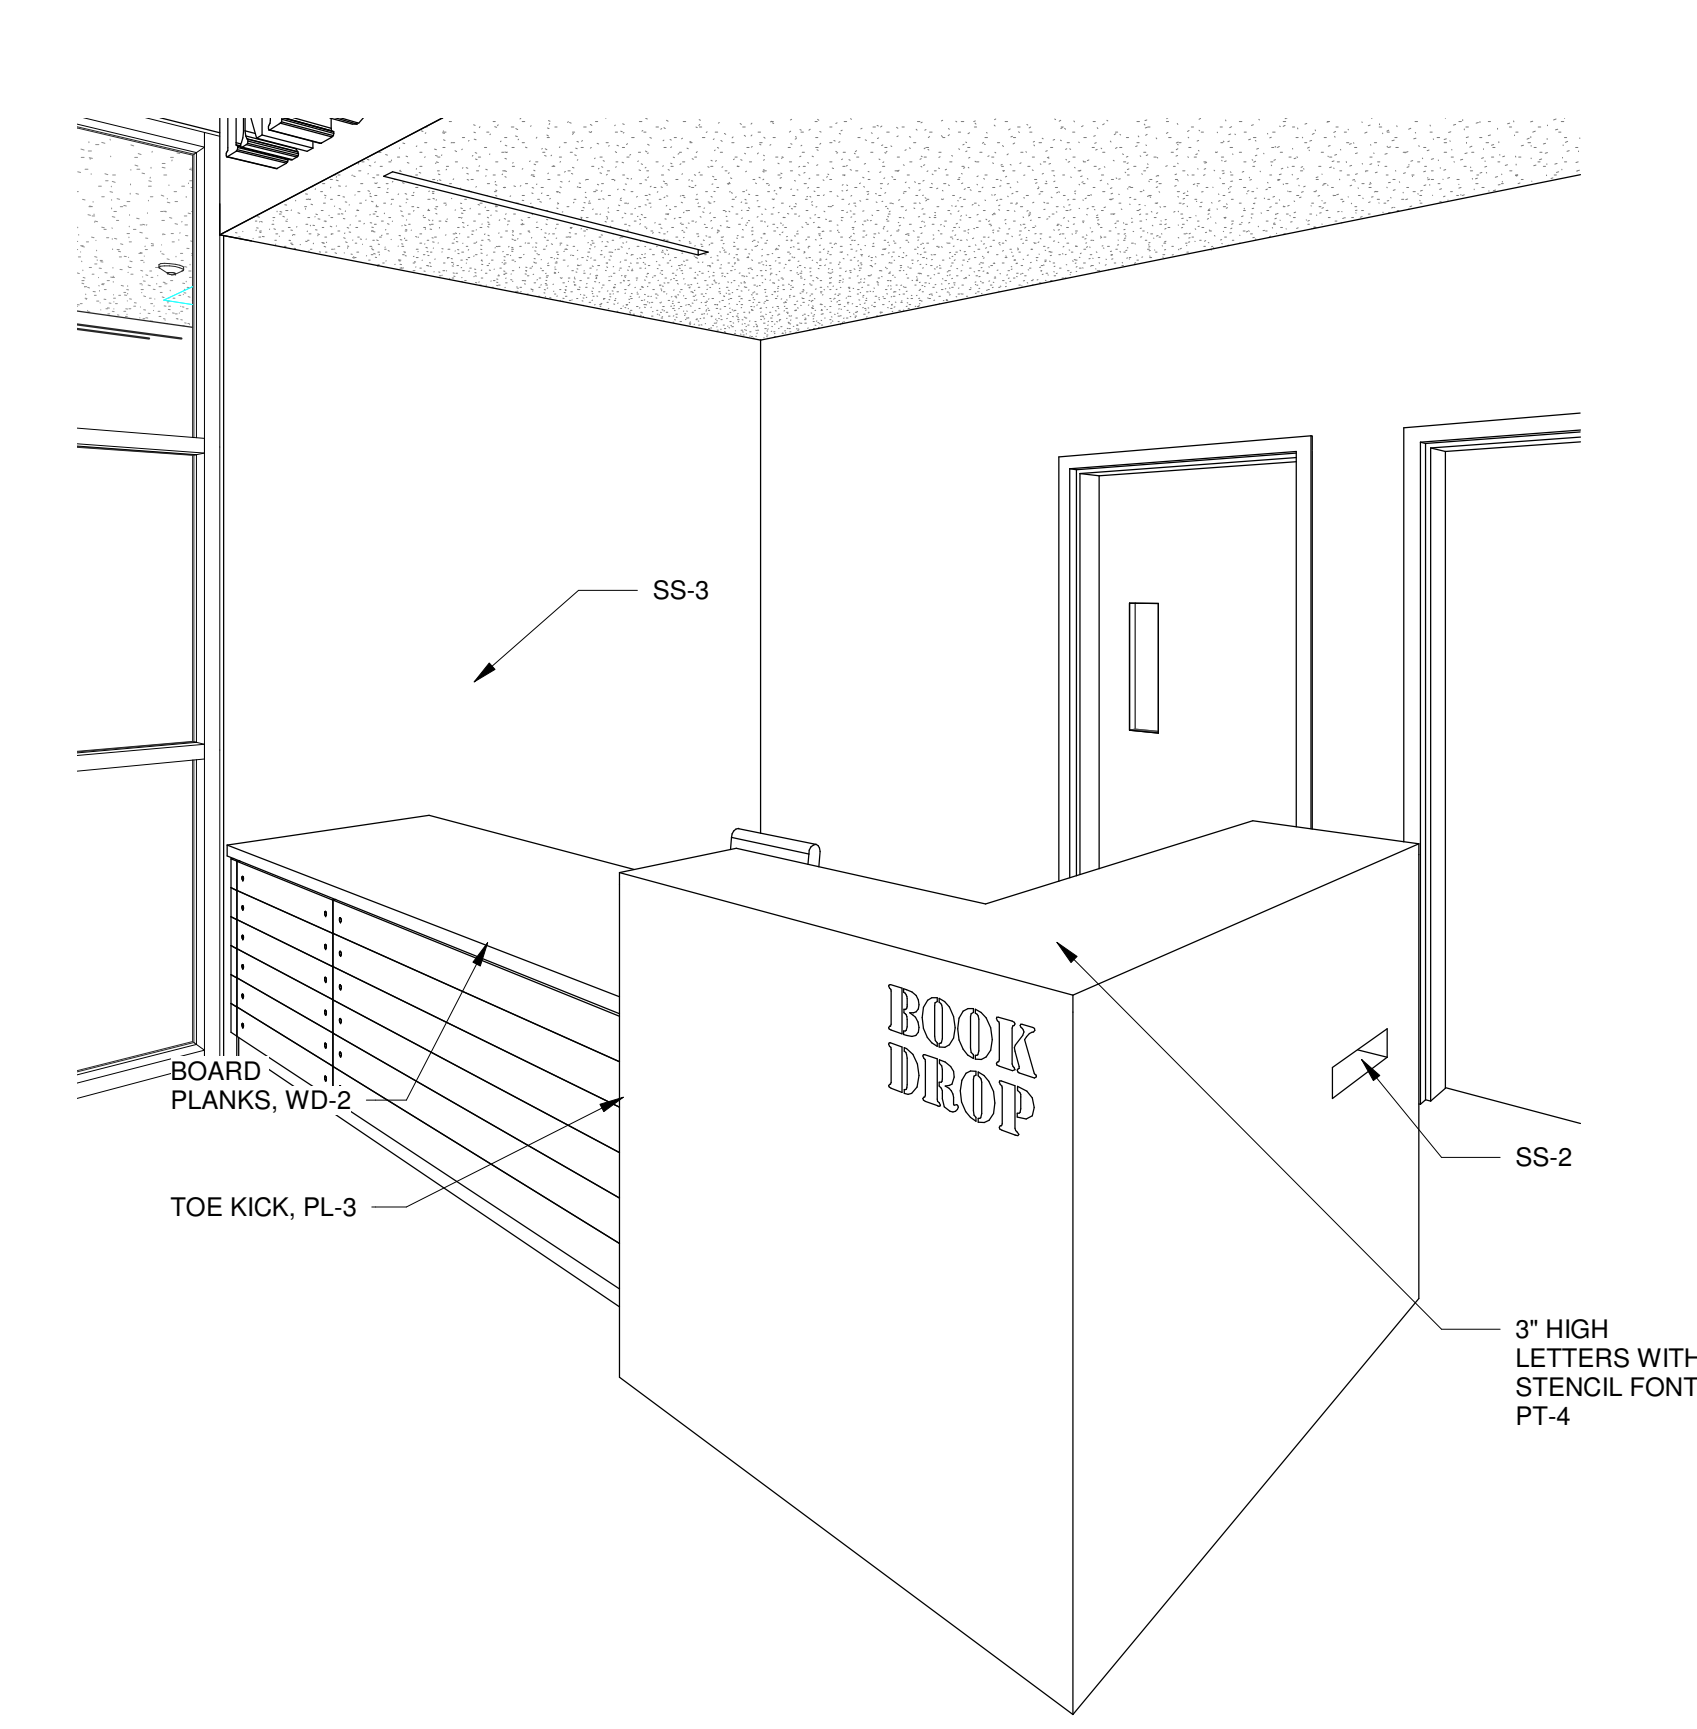


MEDIA DESK FOR REFERENCE ONLY J1
1 1/2" = 1'-0"

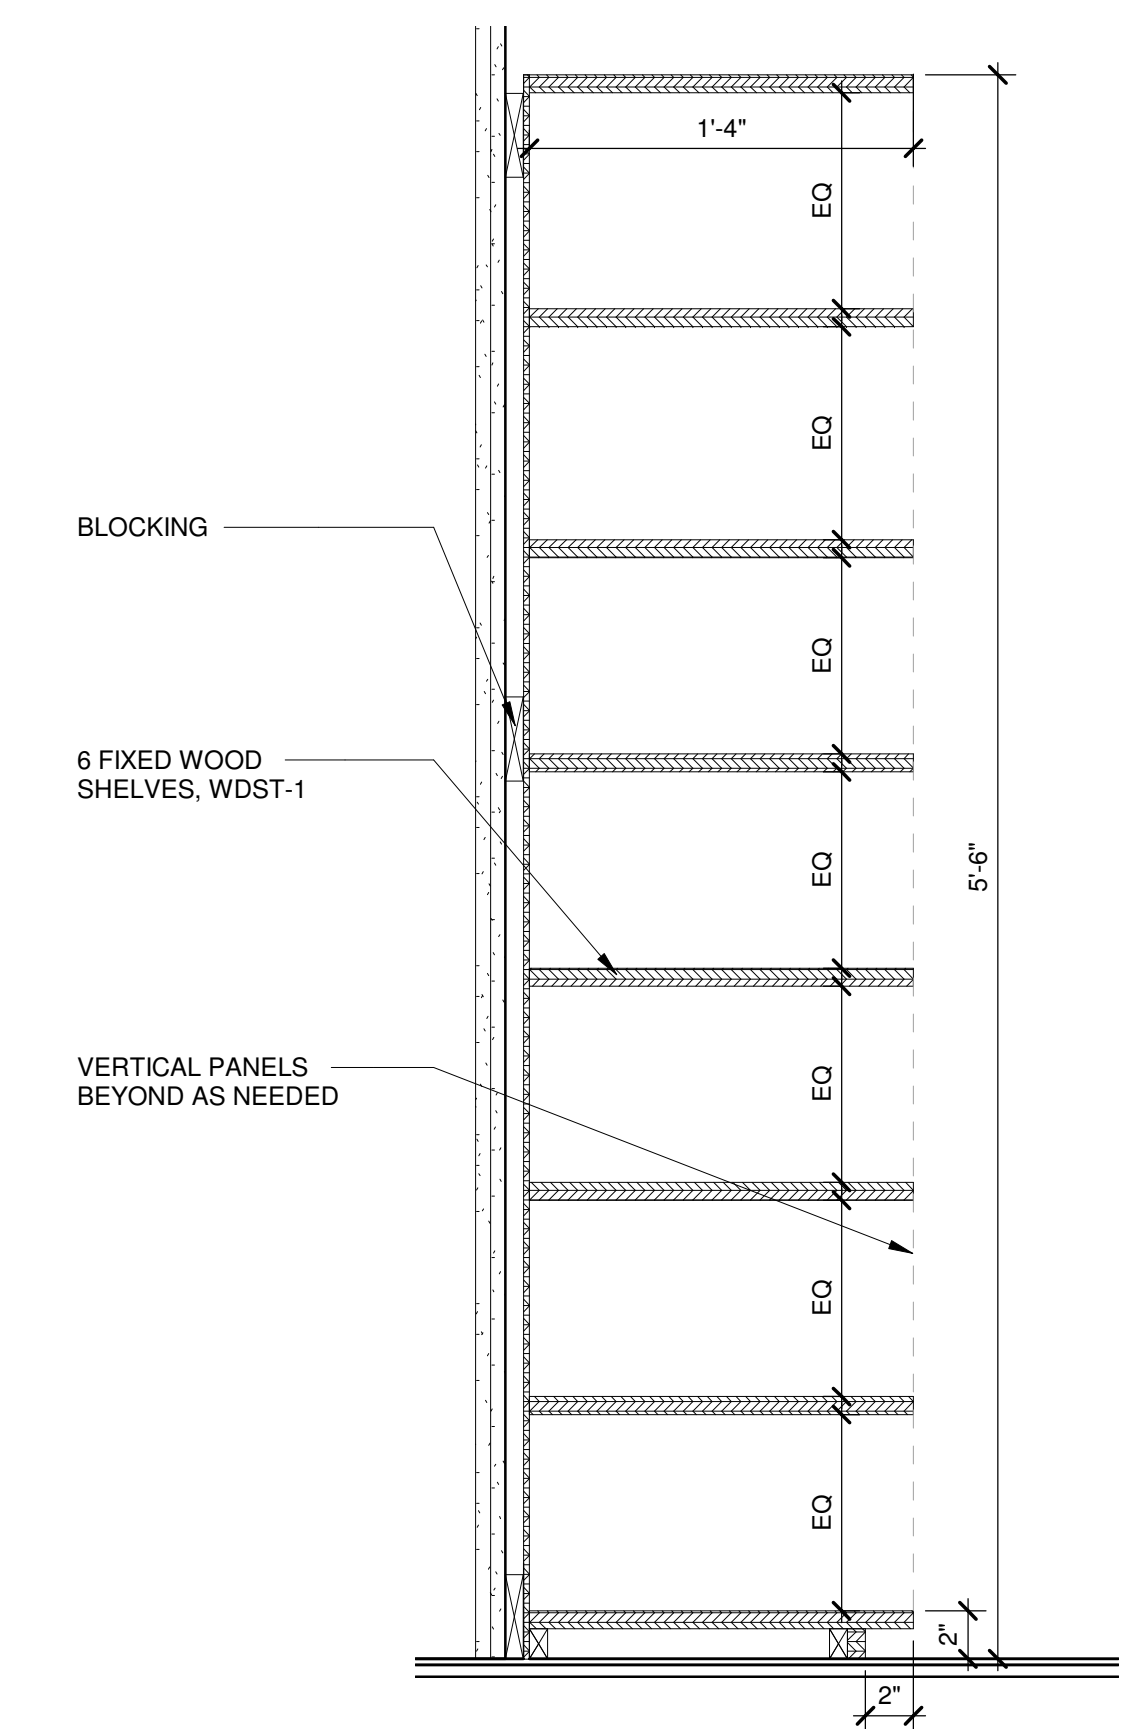


MEDIA CENTER TALL SHELVING J6
1 1/2" = 1'-0"

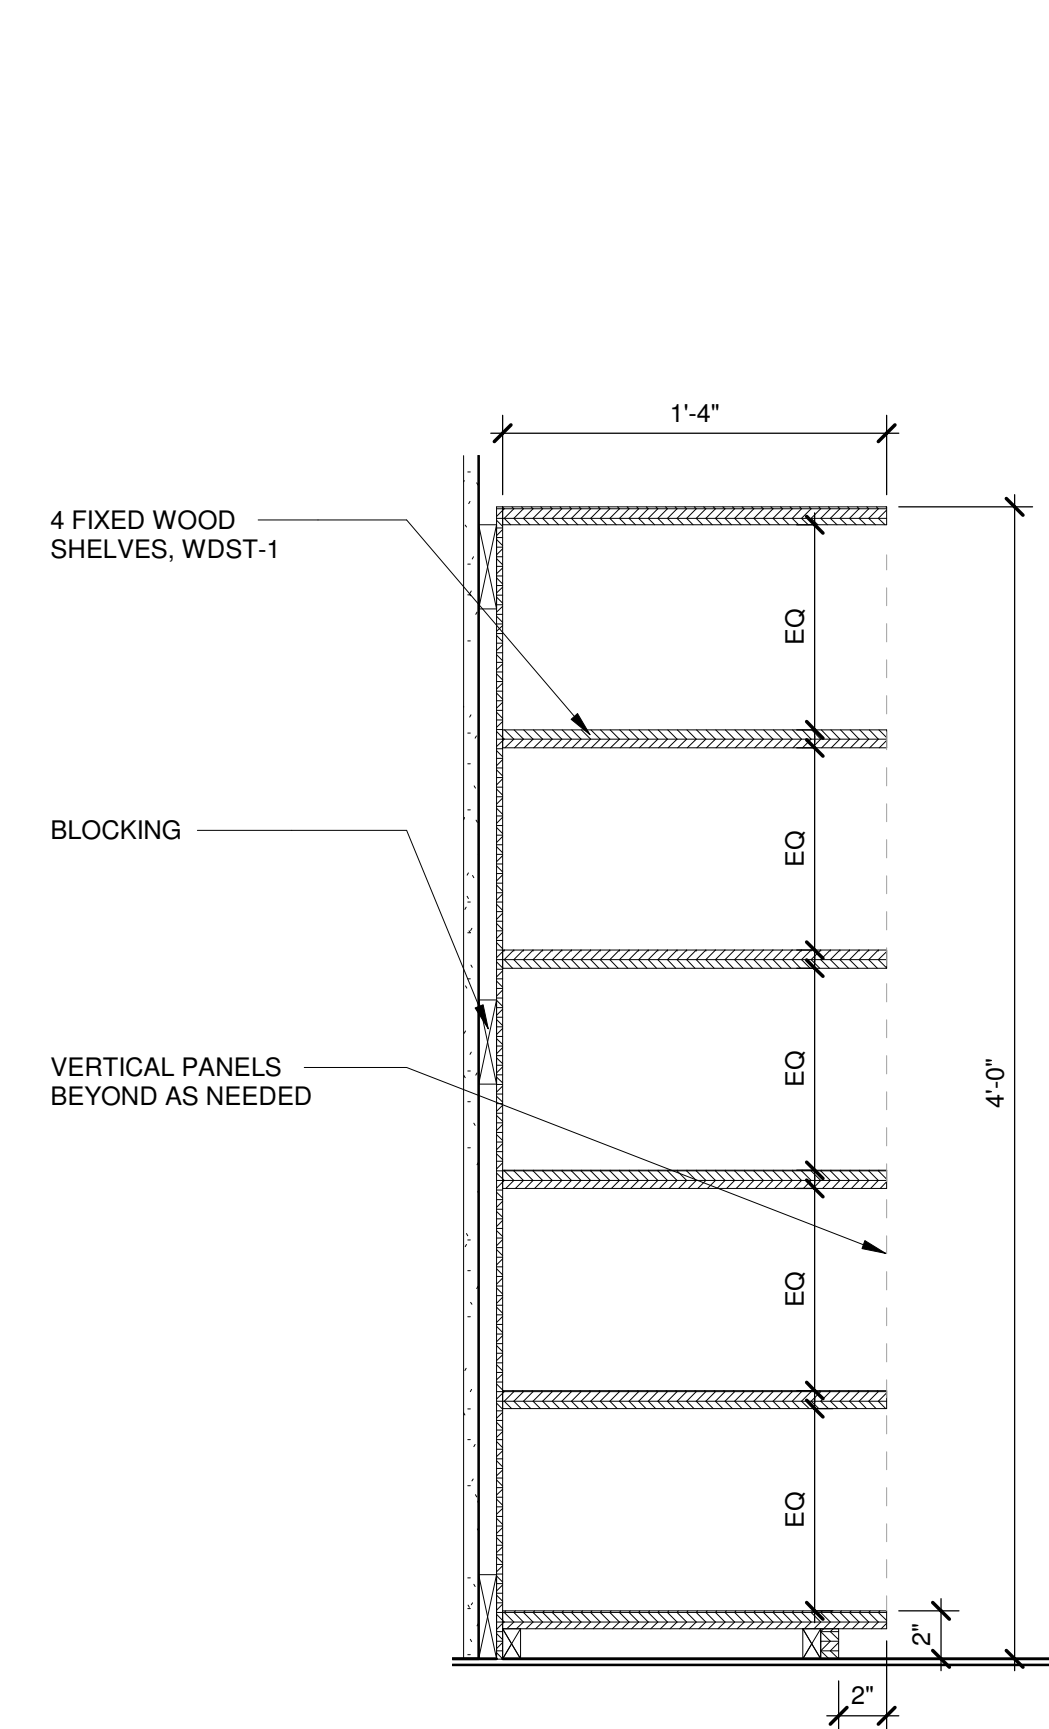


MEDIA CENTER SHELVING J10
1 1/2" = 1'-0"

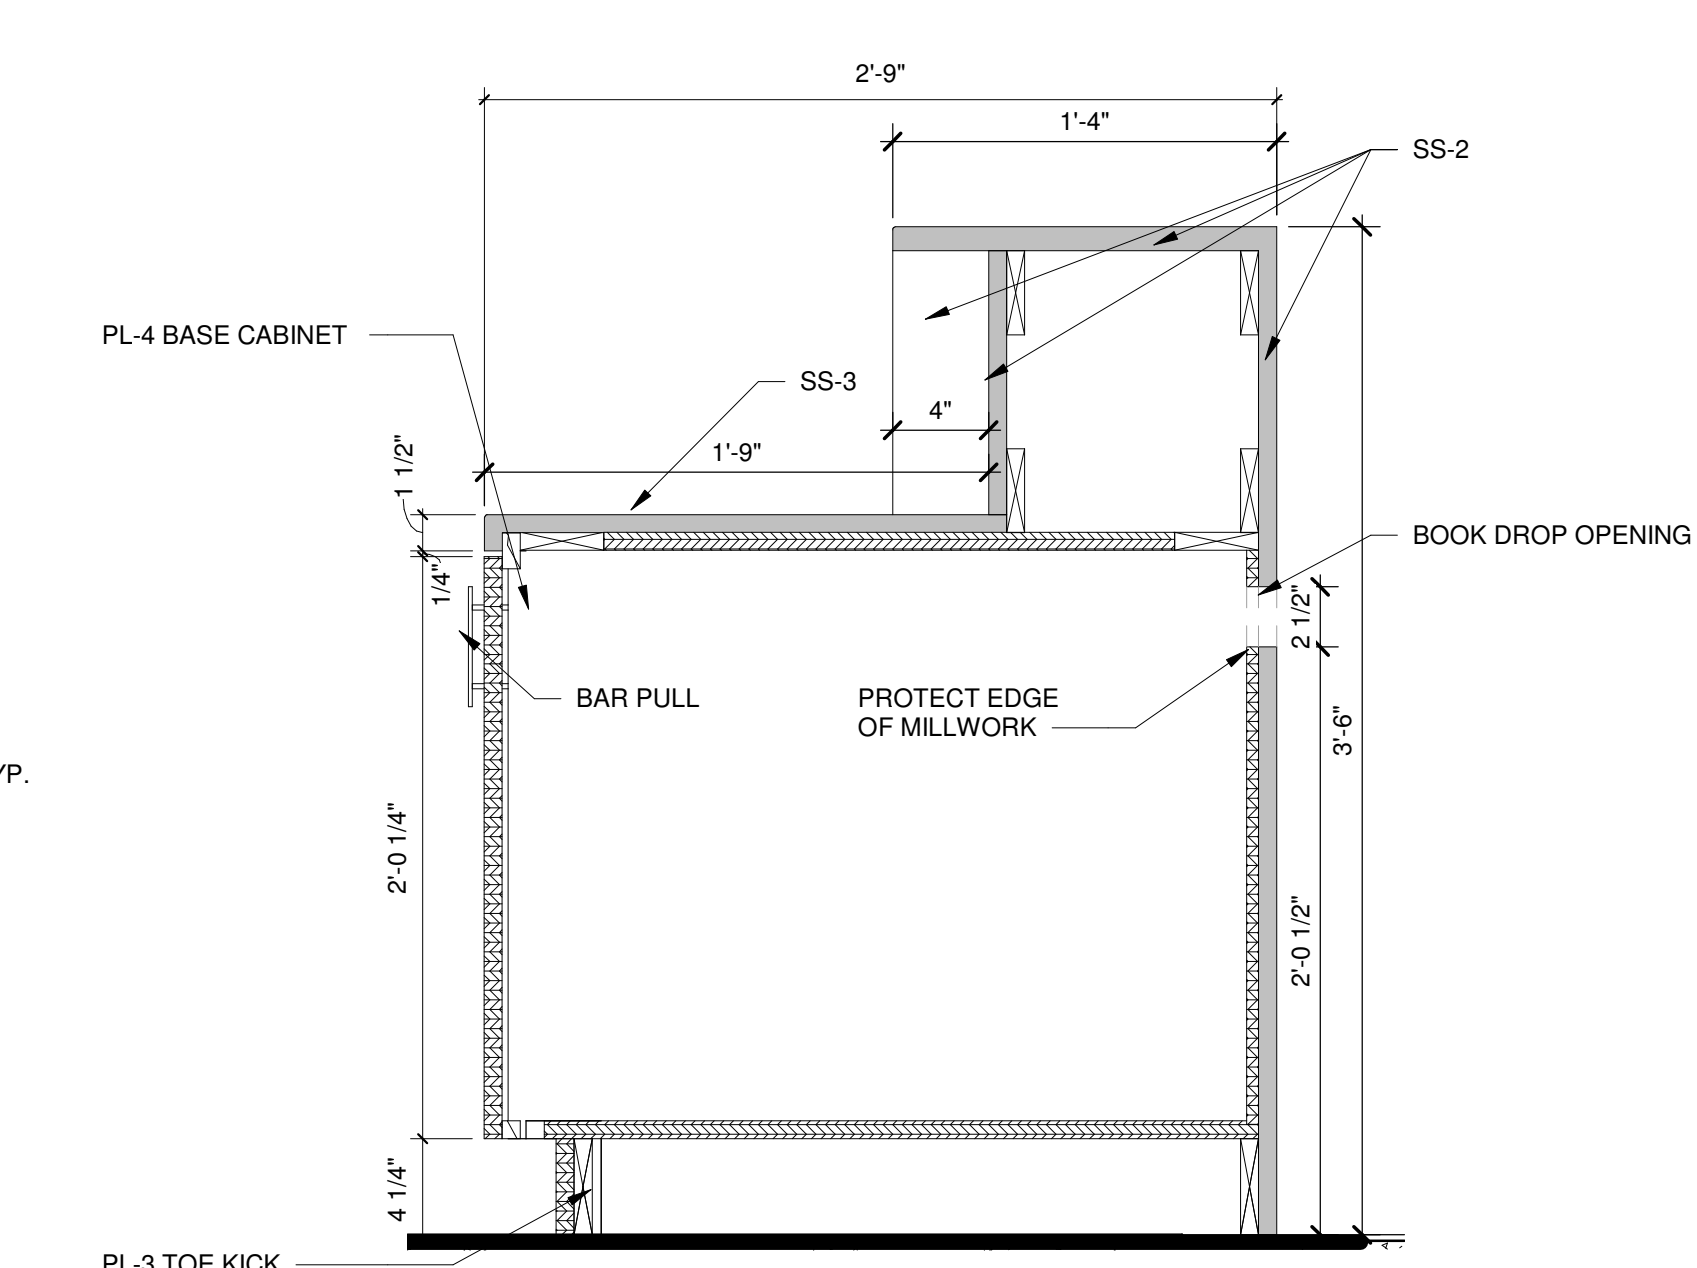


DESK SECTION THRU TRANSACTION 2 D1
1 1/2" = 1'-0"

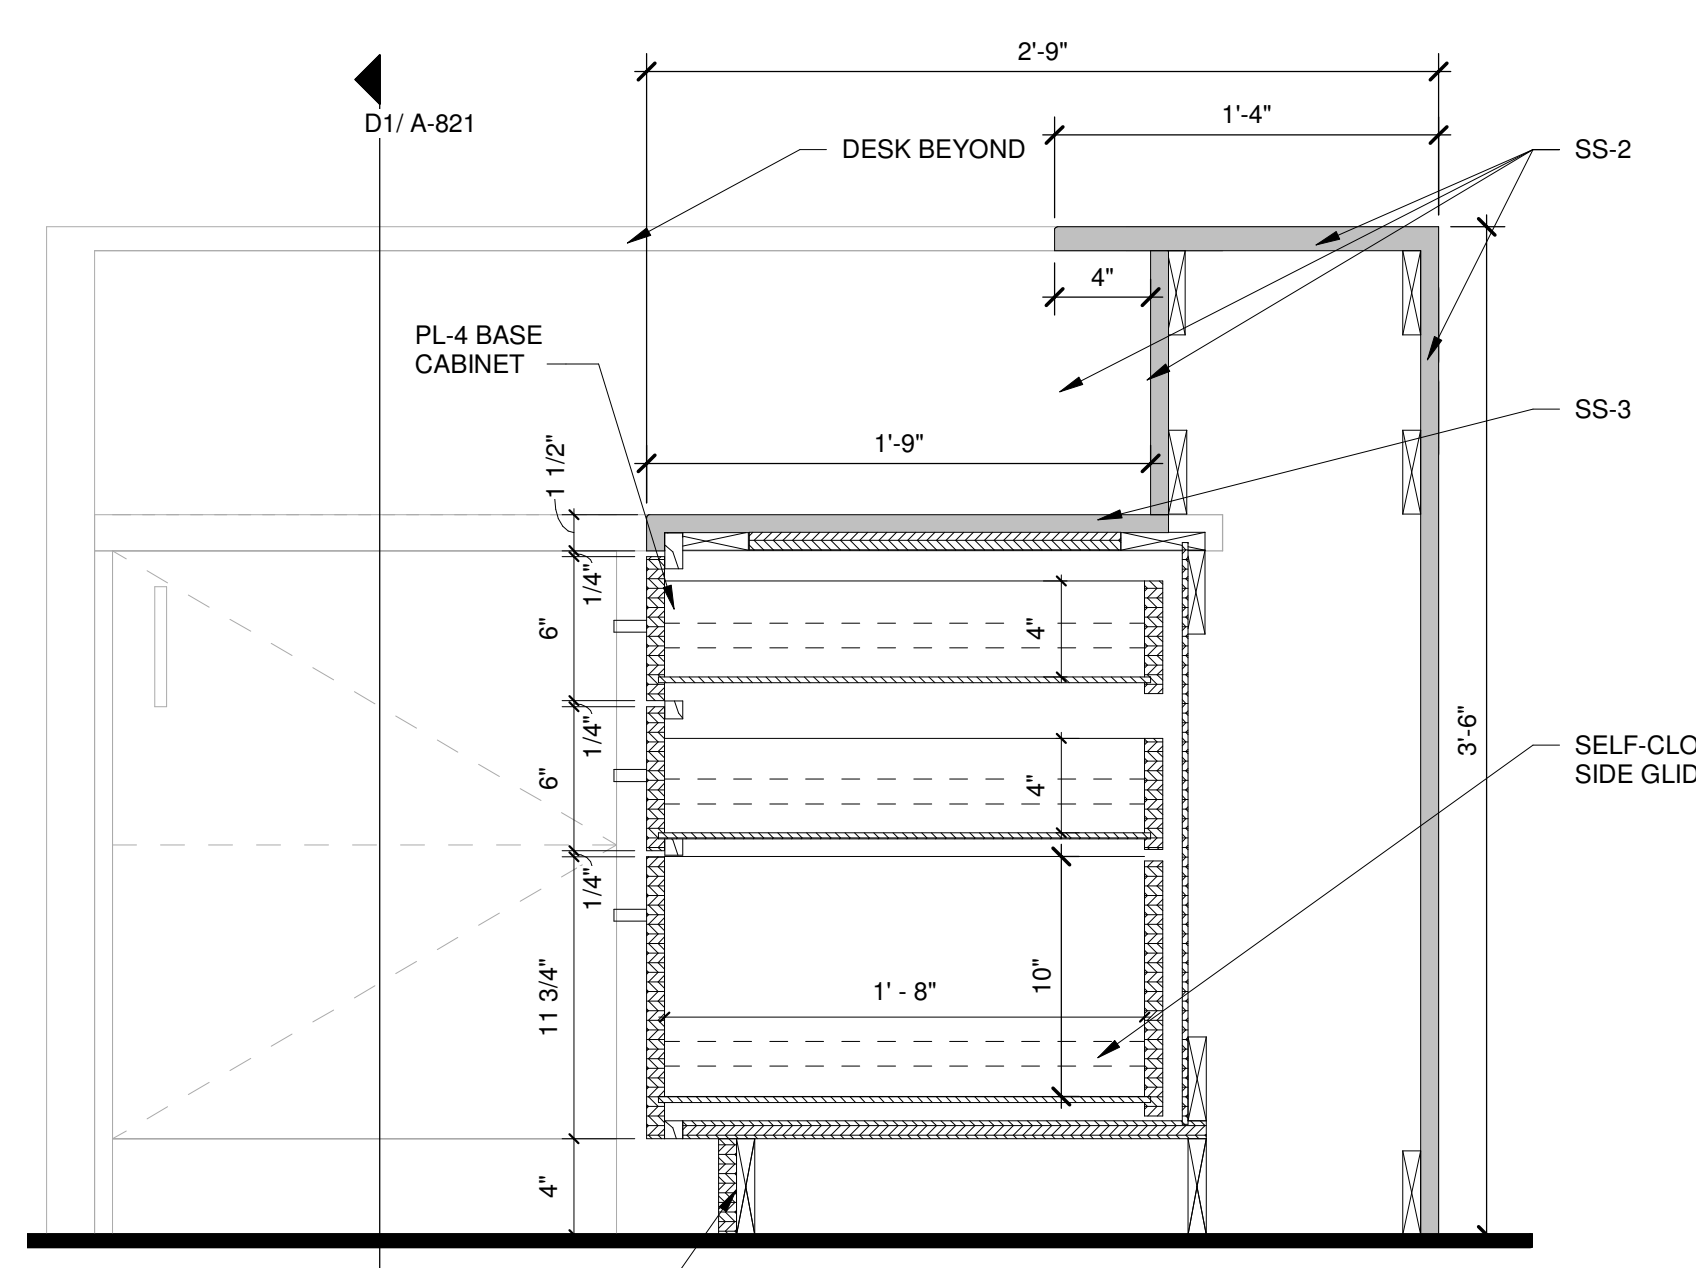


DESK SECTION THRU TRANSACTION D6
1 1/2" = 1'-0"

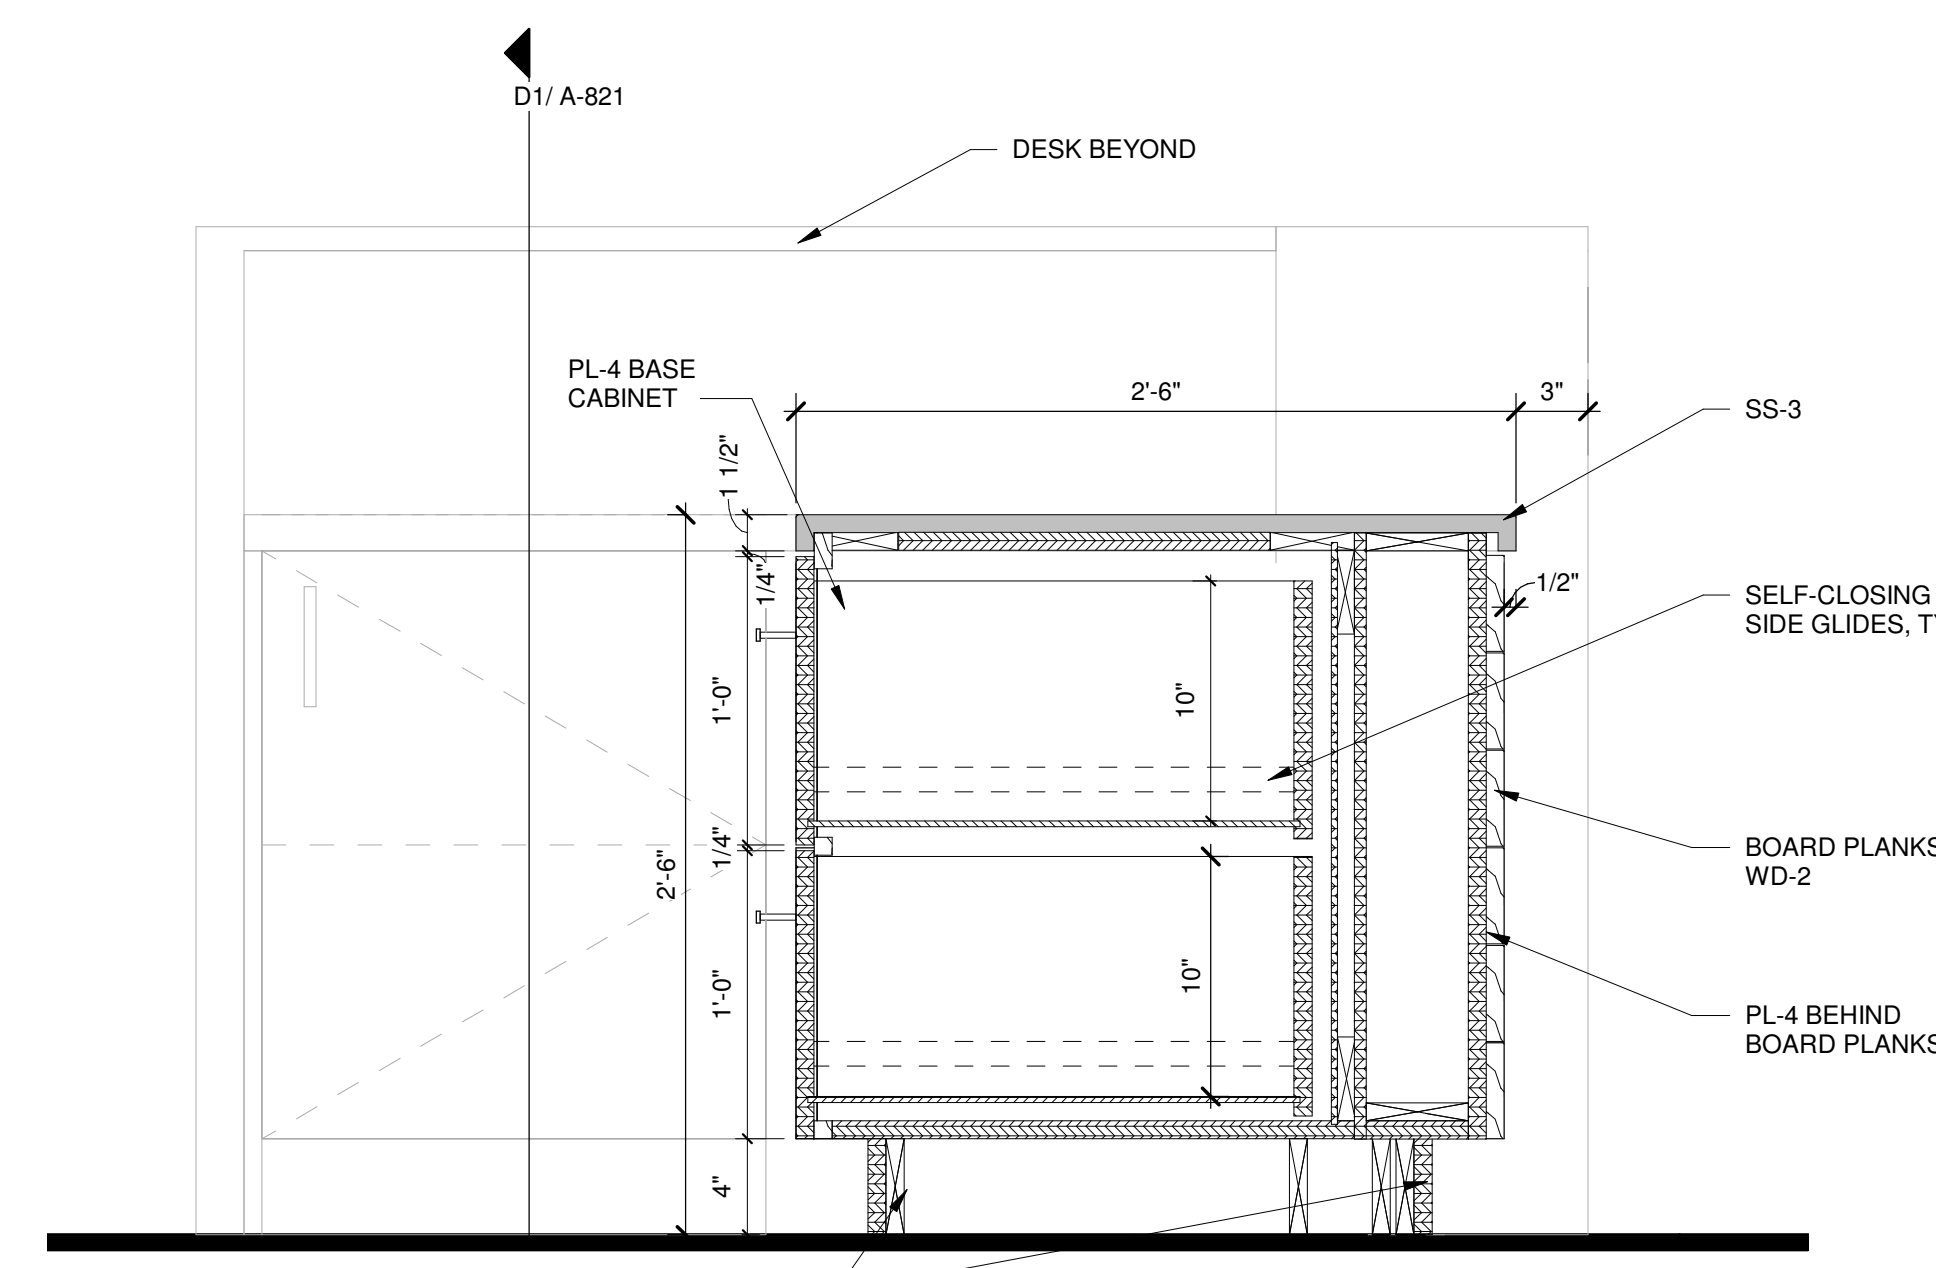


DESK SECTION THRU COUNTER D11
1 1/2" = 1'-0"

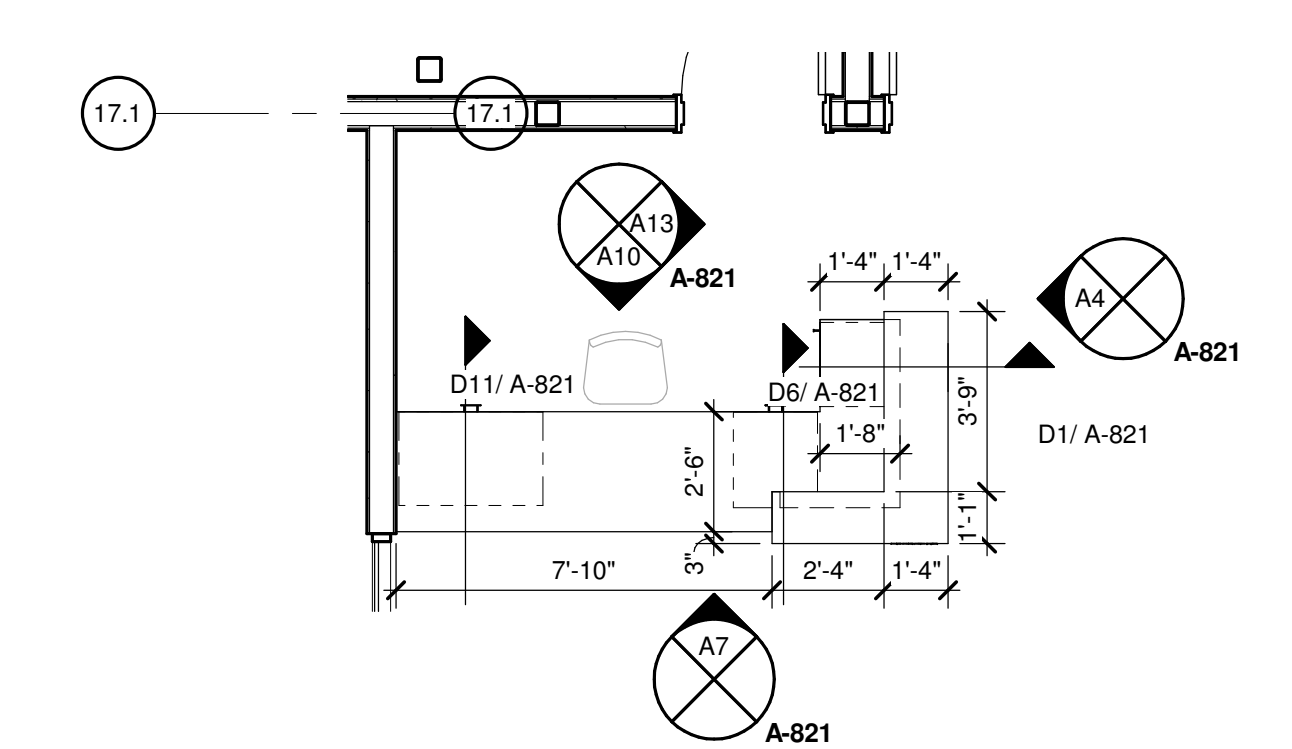


MEDIA CENTER DESK A1
1/4" = 1'-0"

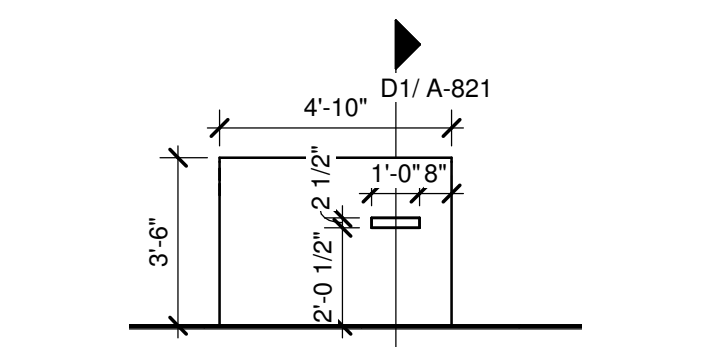


MEDIA DESK END A4
1/4" = 1'-0"

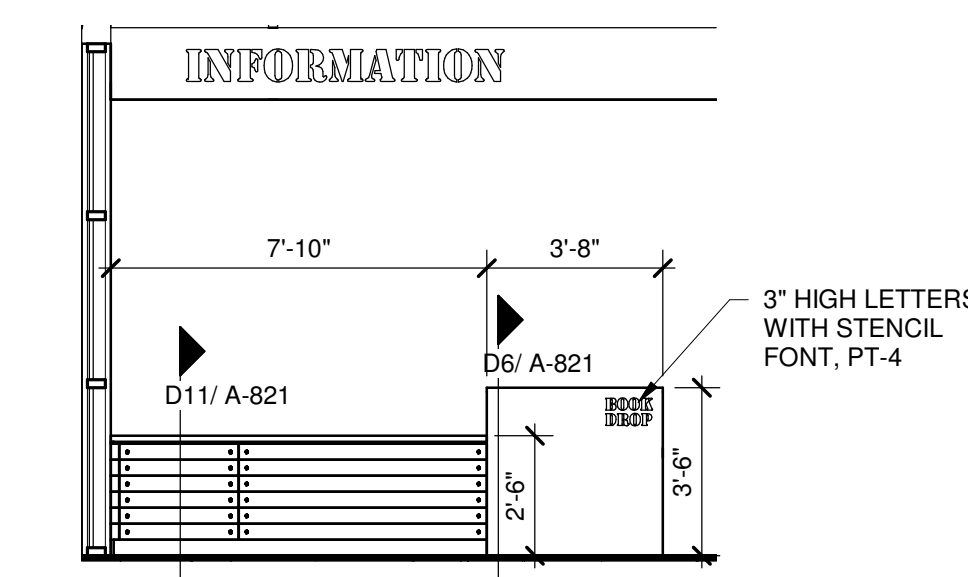

MEDIA DESK FRONT A7
1/4" = 1'-0"

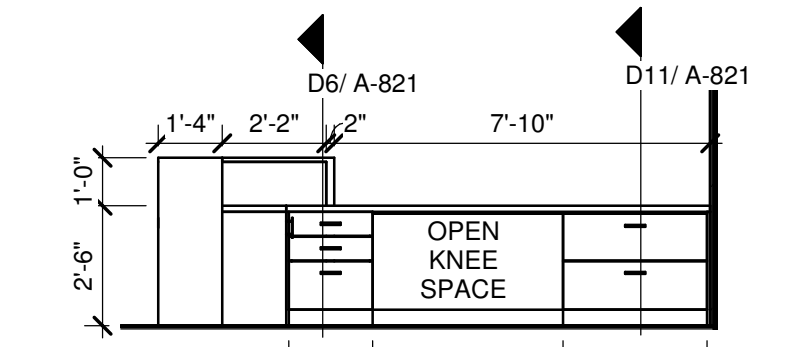

MEDIA DESK FRONT INSIDE A10
1/4" = 1'-0"

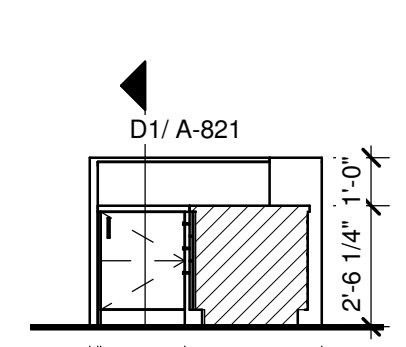

MEDIA DESK END INSIDE A13
1/4" = 1'-0"

